



**UNIT 11 FARRINGTON ROAD**

**WAREHOUSE UNIT WITH OFFICE SPACE**  
(approx 1065.03 sq meters, 11,463.9 sq ft)

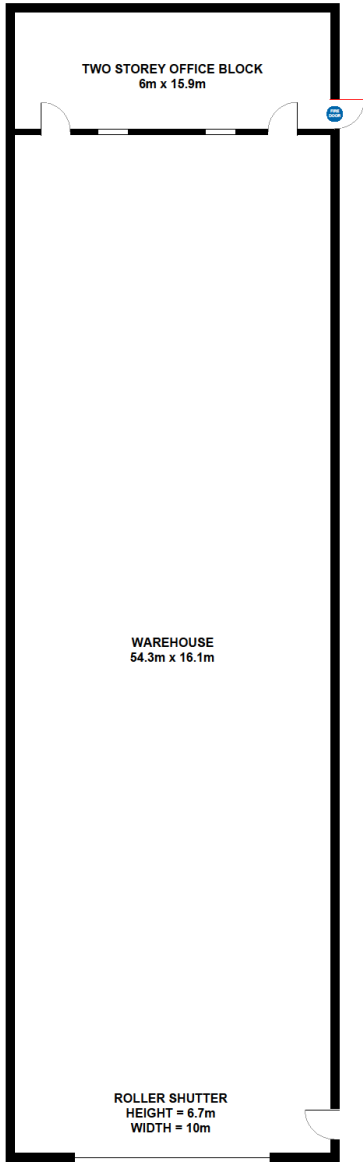


**TWO STOREY OFFICE BLOCK**

**FIRST FLOOR OFFICES**

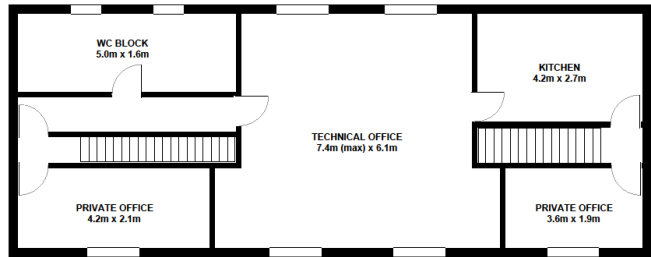



**GROUND FLOOR OFFICES**

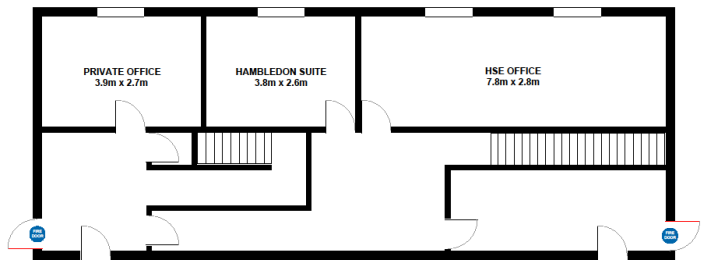

**FOR ILLUSTRATION PURPOSES ONLY**  
**NOT TO SCALE**

**UNIT 11A FARRINGTON ROAD**


**WAREHOUSE UNIT WITH OFFICE SPACE**  
(approx 463.8 sq meters, 4992 sq ft)

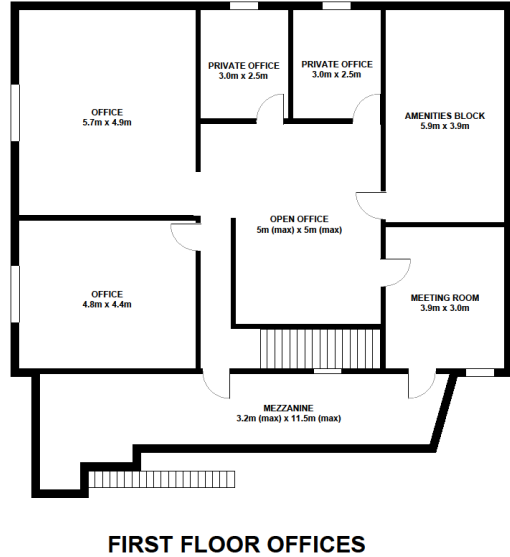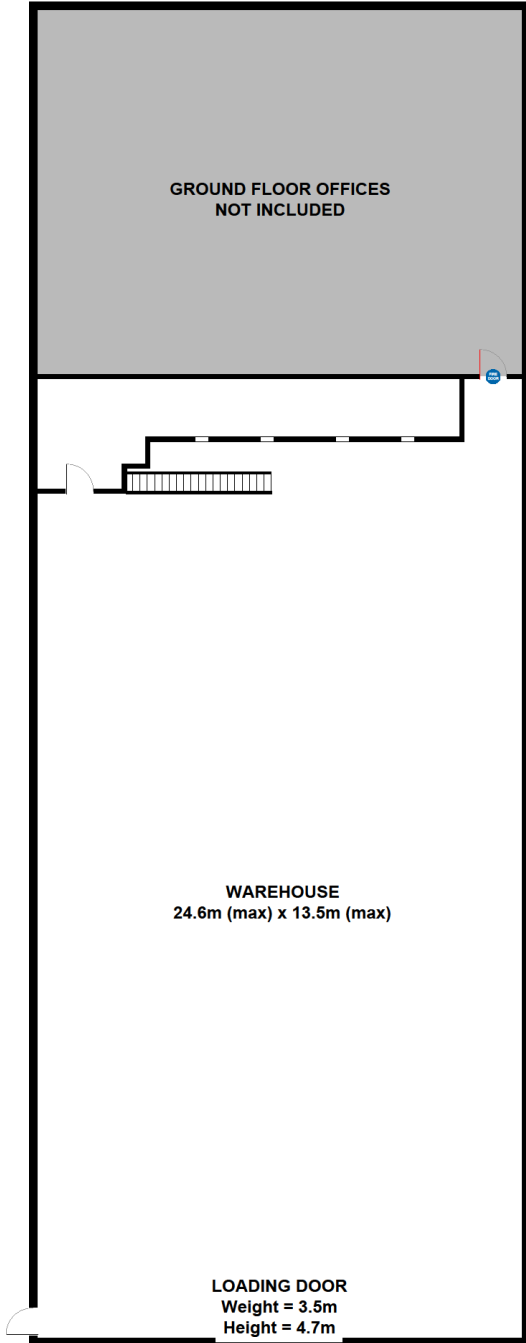

FOR ILLUSTRATION PURPOSES ONLY  
NOT TO SCALE

# UNIT 11B FARRINGTON ROAD

WAREHOUSE UNIT WITH MEZZANINE  
(approx 902.83 sq meters, 9718.06 sq ft)

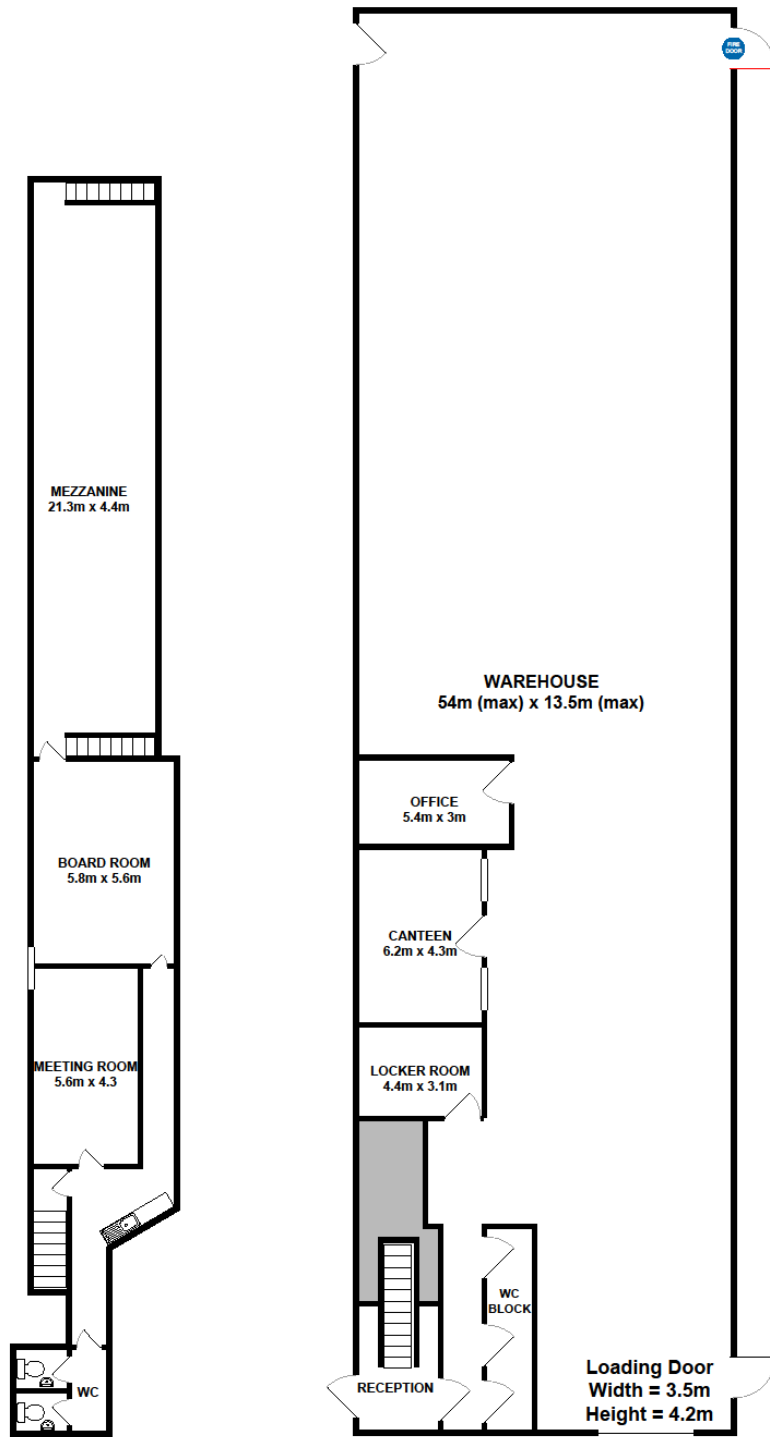

FIRST FLOOR

GROUND FLOOR

FOR ILLUSTRATION PURPOSES ONLY  
NOT TO SCALE